



ANCHOR SLOT IS CUT USING A 4" Ø DIAMOND SAW BLADE

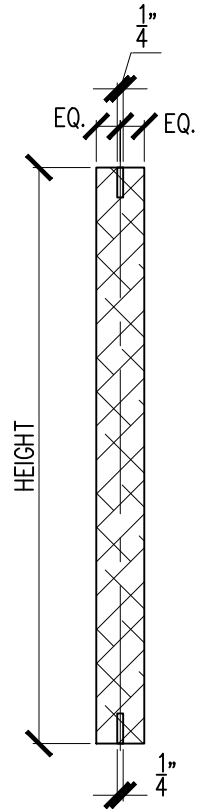

STANDARD ANCHOR SLOTS

BLACKHILL GRANITES DOES NOT MANUFACTURE OR PROVIDE ANCHORS OR ENGINEERING SERVICES. TYPICAL ANCHOR TYPES AND DIMENSIONS ARE PROVIDED FOR EXAMPLE ONLY. FINAL SPECIFICATIONS AND DETAILS SHOULD BE APPROVED BY A LICENSED ENGINEER.

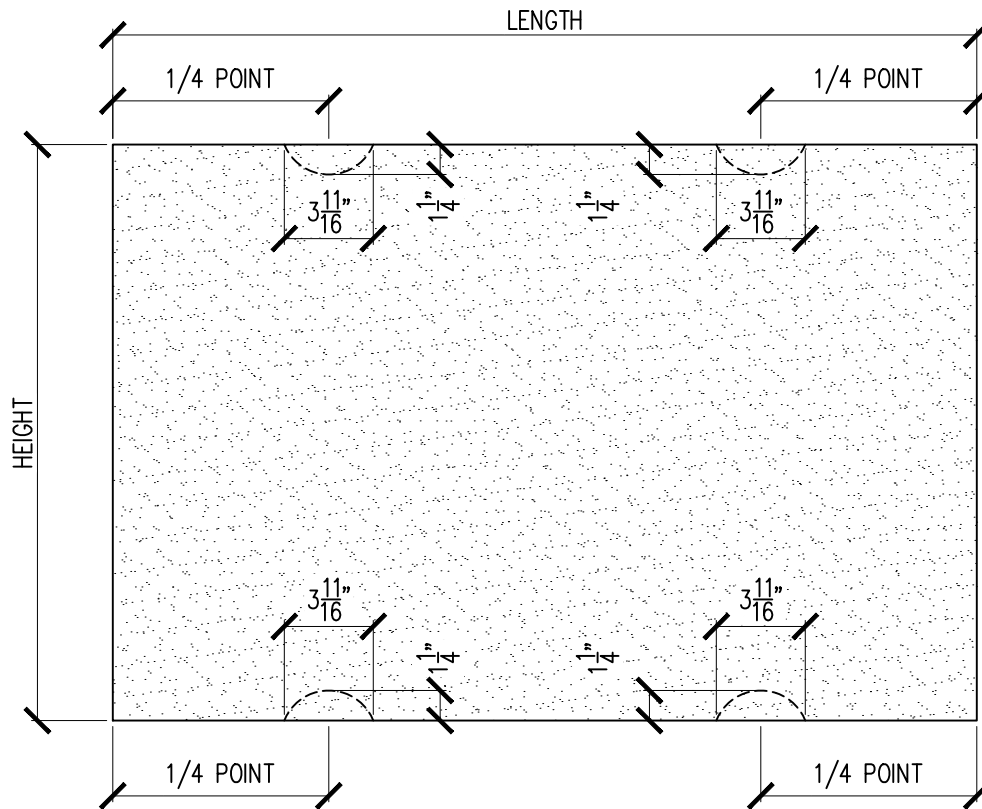

101 E. CULPEPER STREET, SUITE 101  
 CULPEPER, VA 22701  
 PHONE: 540.825.9044  
 WWW.BLACKHILLGRANITES.COM

DESCRIPTION:

STANDARD ANCHOR SLOTS

DRAWN BY:

LLB

SCALE:

1-1/2" = 1'-0"

DATE:

8.31.2023