


D1 OUTSIDE CORNER WITH BUTT JOINT, 2" THICK STONE

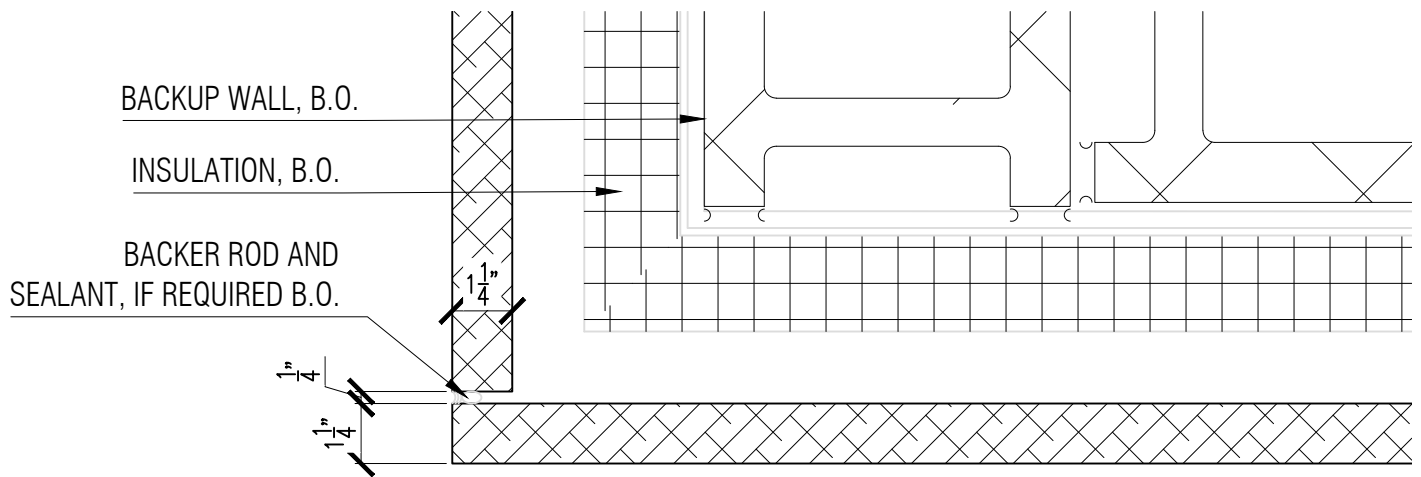

D2 OUTSIDE CORNER WITH BUTT JOINT, 1-1/4" THICK STONE

BLACKHILL GRANITES DOES NOT MANUFACTURE OR PROVIDE ANCHORS OR ENGINEERING SERVICES. TYPICAL ANCHOR TYPES AND DIMENSIONS ARE PROVIDED FOR EXAMPLE ONLY. FINAL SPECIFICATIONS AND DETAILS SHOULD BE APPROVED BY A LICENSED ENGINEER.



101 E. CULPEPER STREET, SUITE 101
 CULPEPER, VA 22701
 PHONE: 540.825.9044
 WWW.BLACKHILLGRANITES.COM

DESCRIPTION:

- D1 OUTSIDE CORNER WITH BUTT JOINT, 2" THICK STONE
- D2 OUTSIDE CORNER WITH BUTT JOINT, 1-1/4" THICK STONE

DRAWN BY:
 LLB

SCALE:
 3" = 1'-0"

DATE:
 8.31.2023